




Porch as Place

Impressions of Moreland


The Woven Edge - Porch lines and Gathering

Threshold - Seating - Tectonics - Play - Community

parti

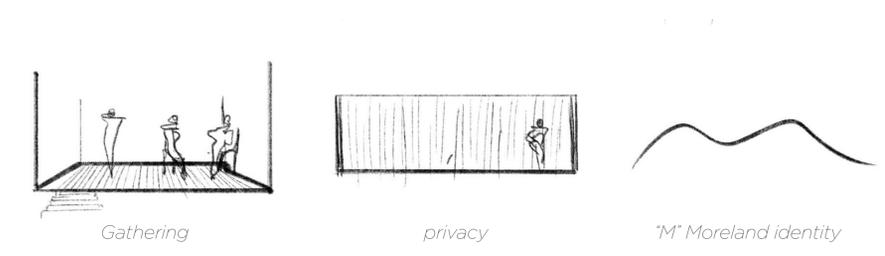

Chagrin Blv

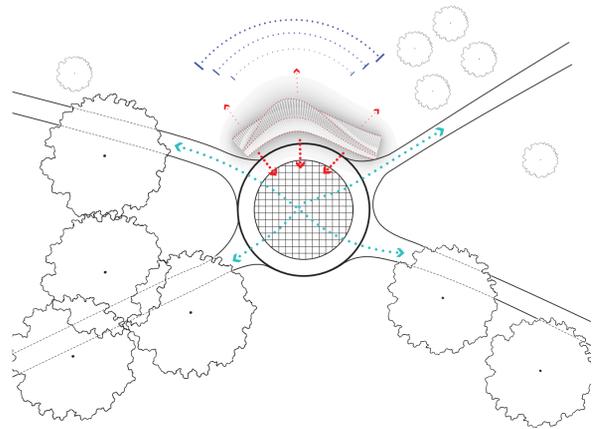

Weave Social Edges

Blends the language of porch and fence into a shared, continuous surface that invites both gathering and reflection.

Shape Dynamic Space Curved lines and ribbed transparency create flowing zones that respond to movement, light, and sight lines throughout the park.


Echo Local Forms


References the familiar architecture of porches and fences, transforming everyday elements into sculptural community infrastructure.

Community Gathering Forms a soft, semi-enclosed space for informal events, conversations, and daily use — a public living room.

Invite Interaction


The undulating wood form is tactile and approachable, drawing people in to sit, lean, or simply observe.

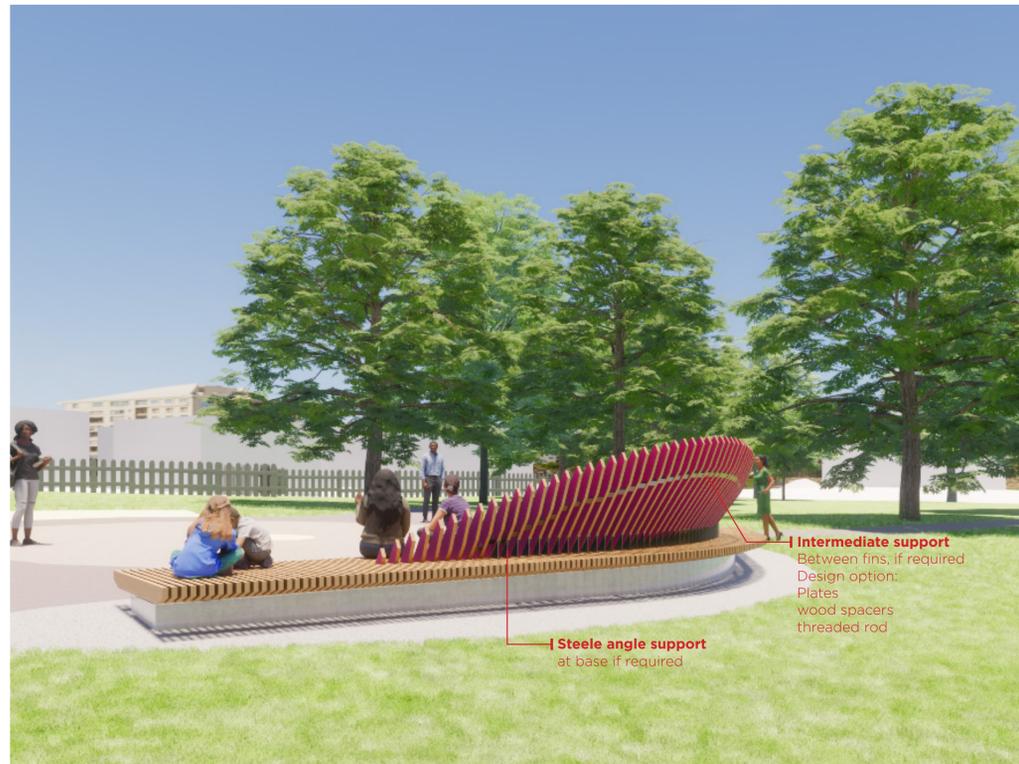

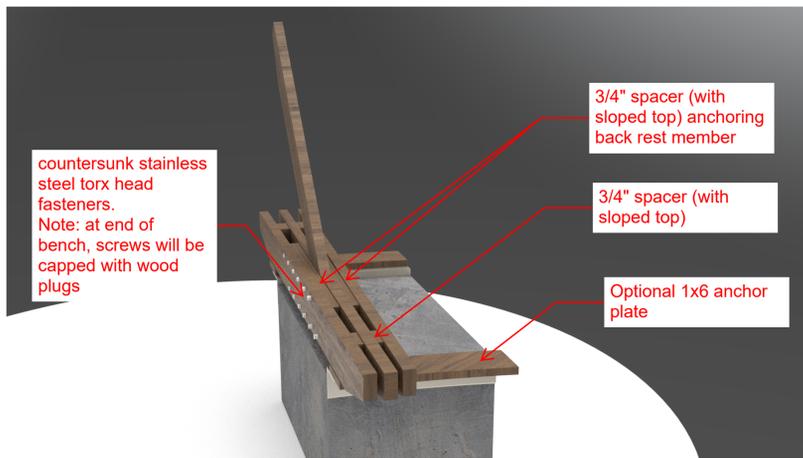


Bench Elevation (straight section)

N.T.S

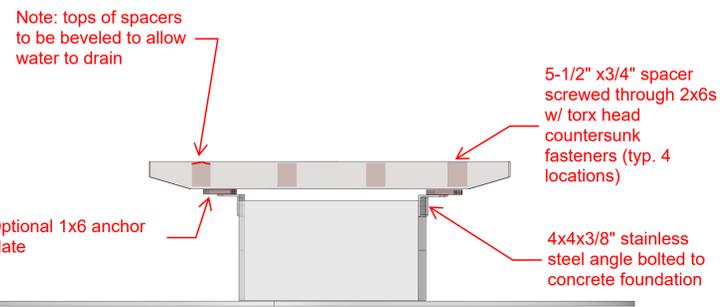


Bench Section (no back rest)

N.T.S

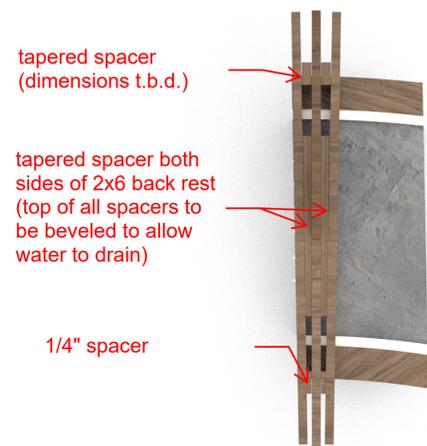


Bench Plan (@ curved section)


N.T.S

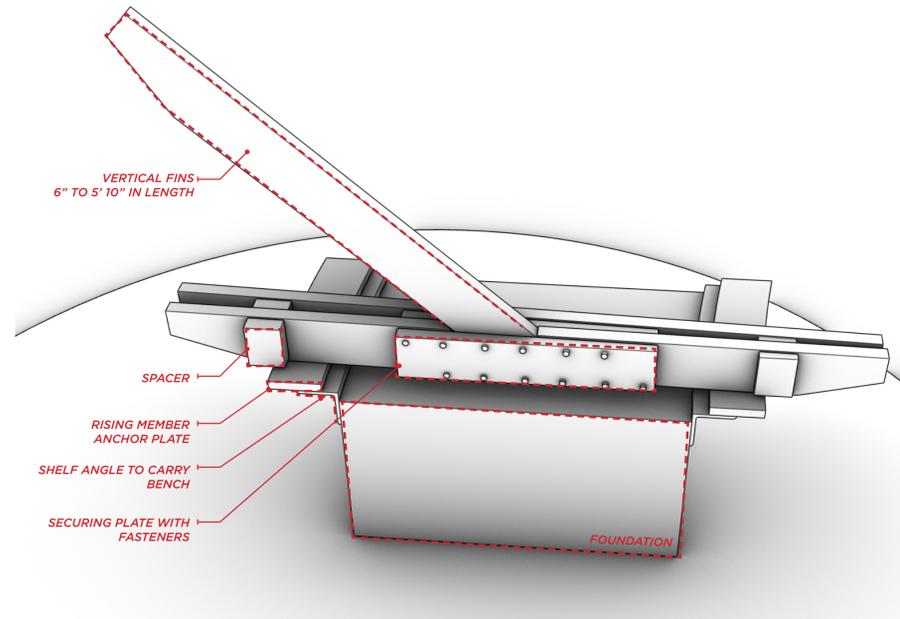


JOINT DETAIL - AXO

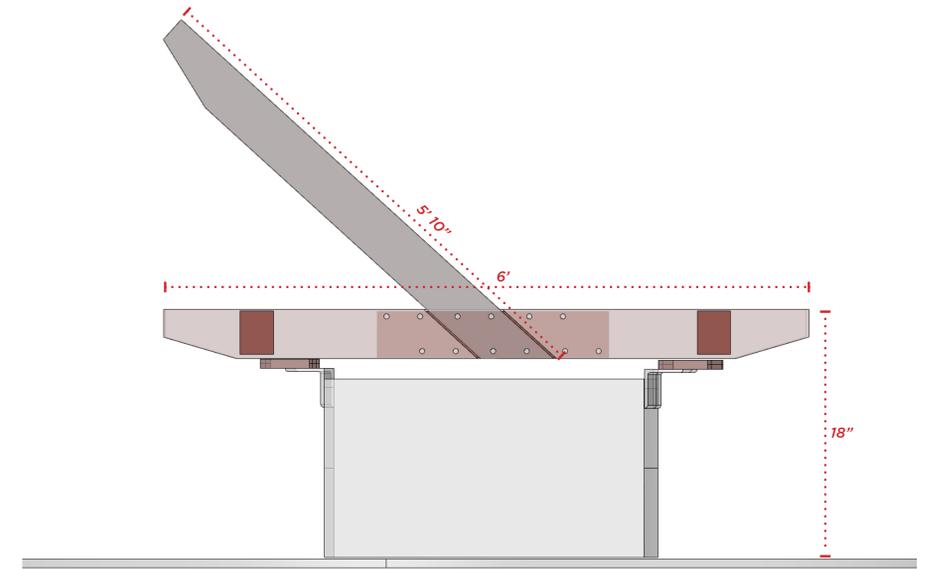

BENCH CROSS SECTION A

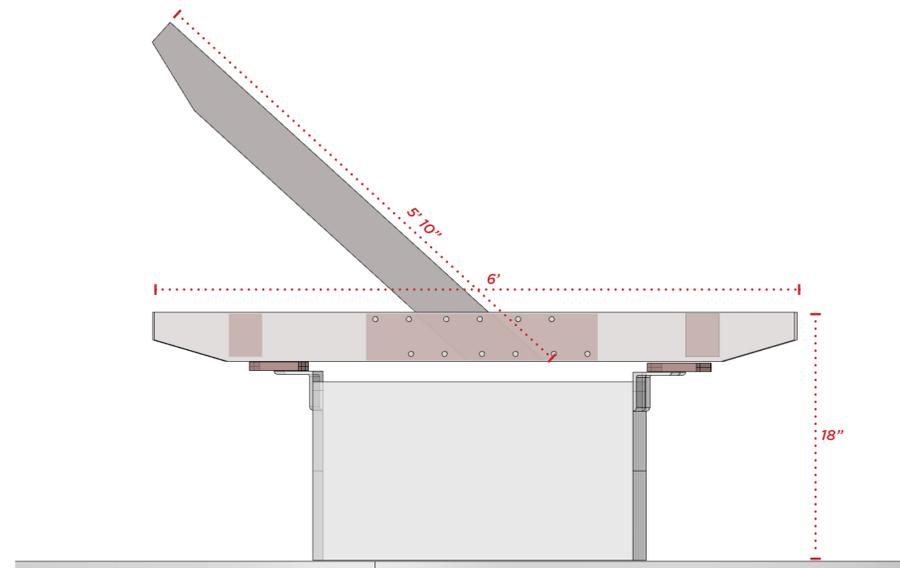


BENCH CROSS SECTION B

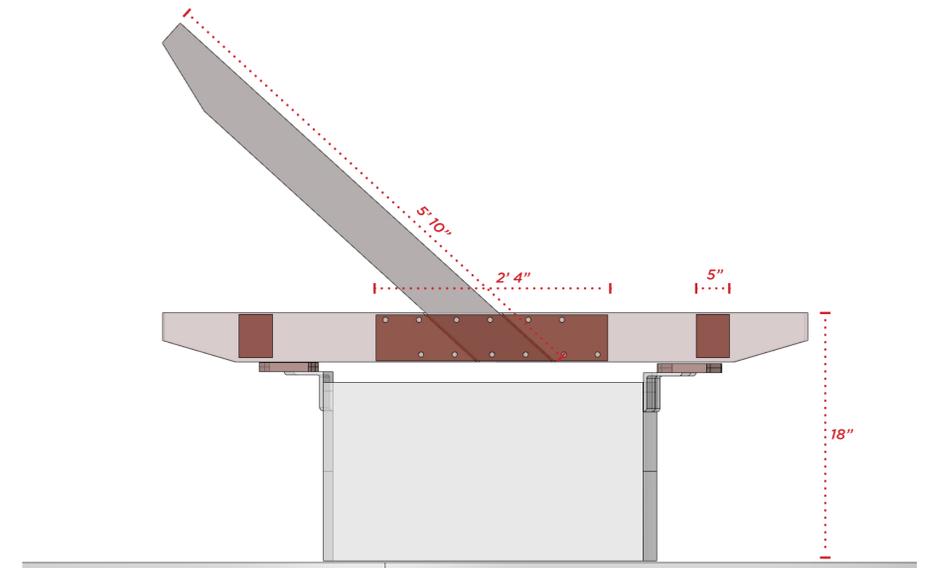

BENCH CROSS SECTION C

CHAGRIN BOULEVARD

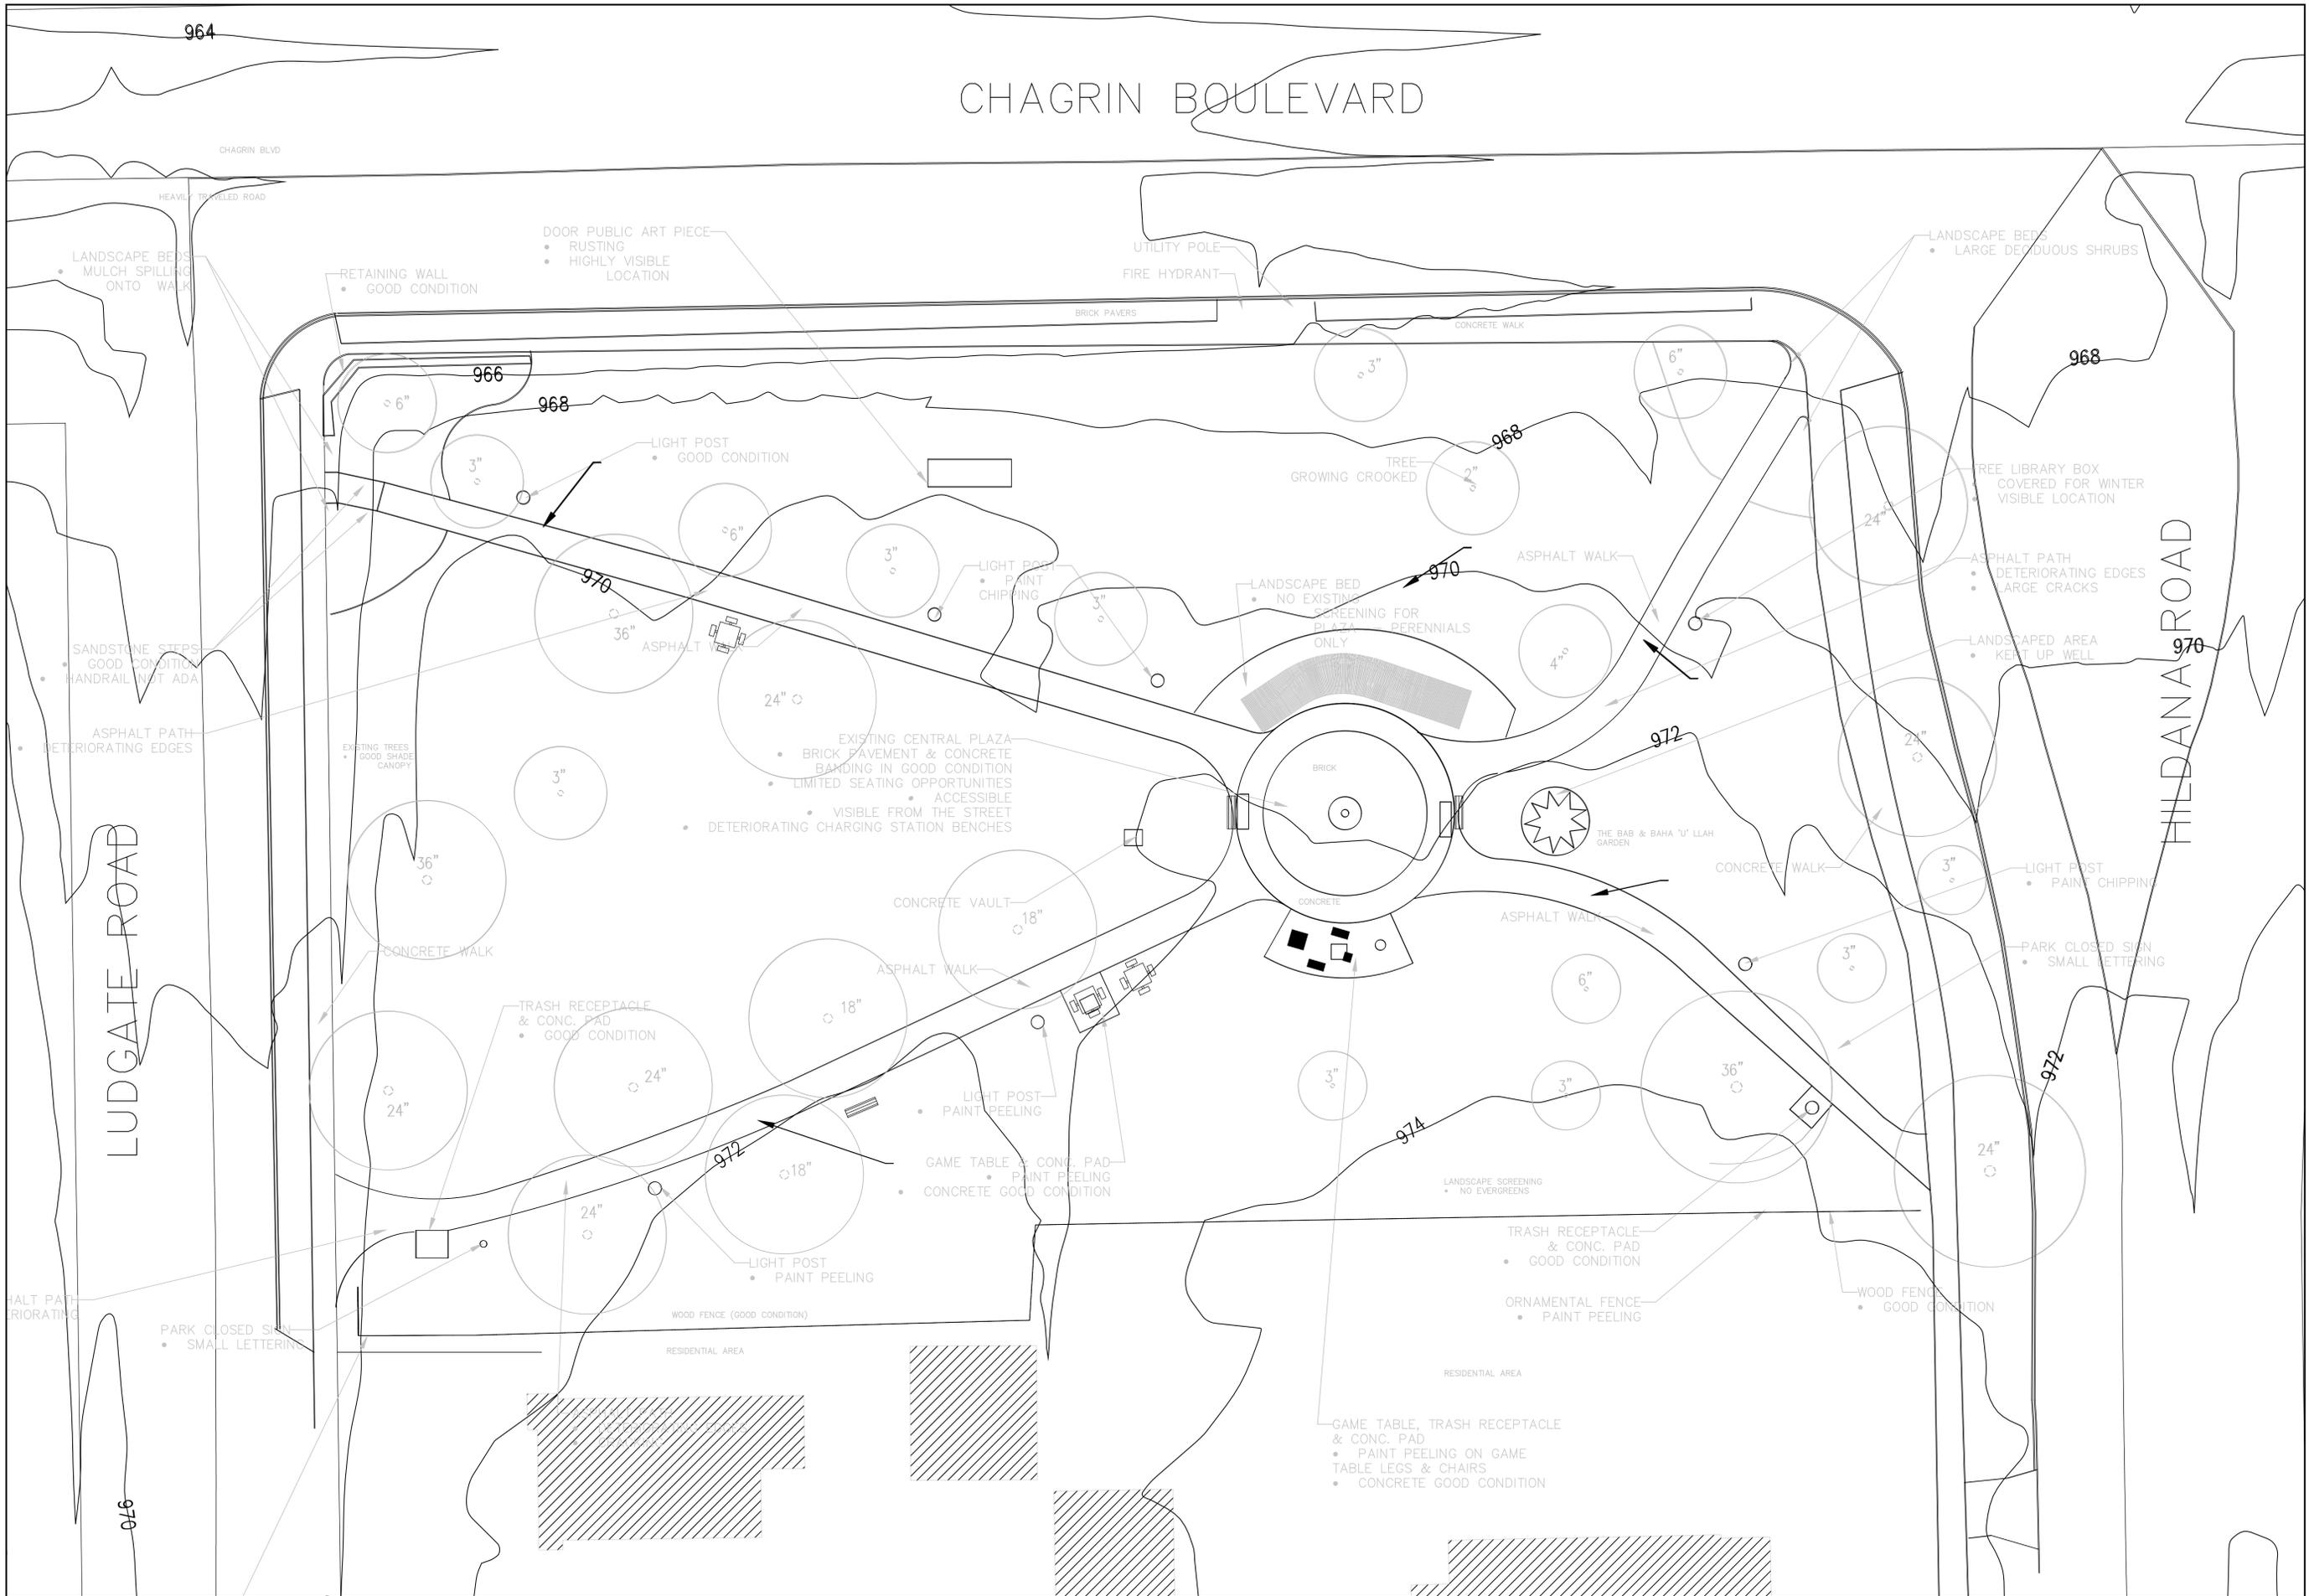

This drawing is the property of the Architect and may not be reproduced or used without the express consent of the Architect. The Contractor is responsible for checking and verifying all levels and dimensions and shall report all discrepancies to the Architect and obtain clarification prior to commencing work.

ISSUED RECORD

REVISION RECORD

NORTH




RAW

405-317 ADELAIDE STREET WEST
 TORONTO CANADA M5V 1P9
 +1 416 599 9729
 WWW.RAWDESIGN.CA

24064
 Hildana Park
 Public Art

SITE PLAN
 1:150
 A100

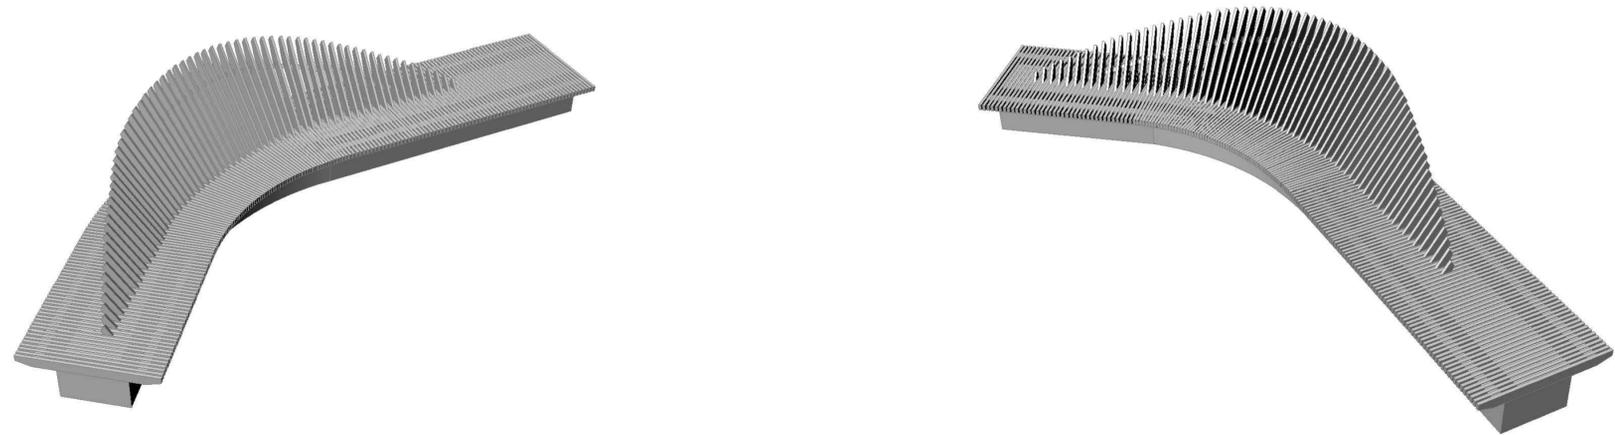

CONSTRUCTION LIST:
 BASE – 2 PIECE OF 2X4 JOINED TO CREATE 4X4 MEMBERS
 5FT IN LENGTH
 164 2X4X5FT

VERTICAL FINS – SINGLE PIECE OF 2X4 AT VARIOUS LENGTHS
 (SEE ATTACHED LIST)
 75 – 2X4XL


BACK SUPPORTS – SINGLE PIECES OF 2X4 AT VARIOUS
 LENGTHS (SEE ATTACHED LIST)
 BACK SUPPORTS MAY BE OMITTED FOLLOWING STRUCT
 COORDINATION
 75 2X4XL

CONCRETE BASE – SURFACE AREA OF 9SQM (97SQFT)
 REDUCE CONC. BASE BASED ON STRUCT REQUIREMENT

This drawing is the property of the Architect and may not be reproduced or used without the express consent of the Architect. The Contractor is responsible for checking and verifying all levels and dimensions and shall report all discrepancies to the Architect and obtain clarification prior to commencing work.

ISSUED RECORD

2 PERSPECTIVES
 SCALE: 1:20

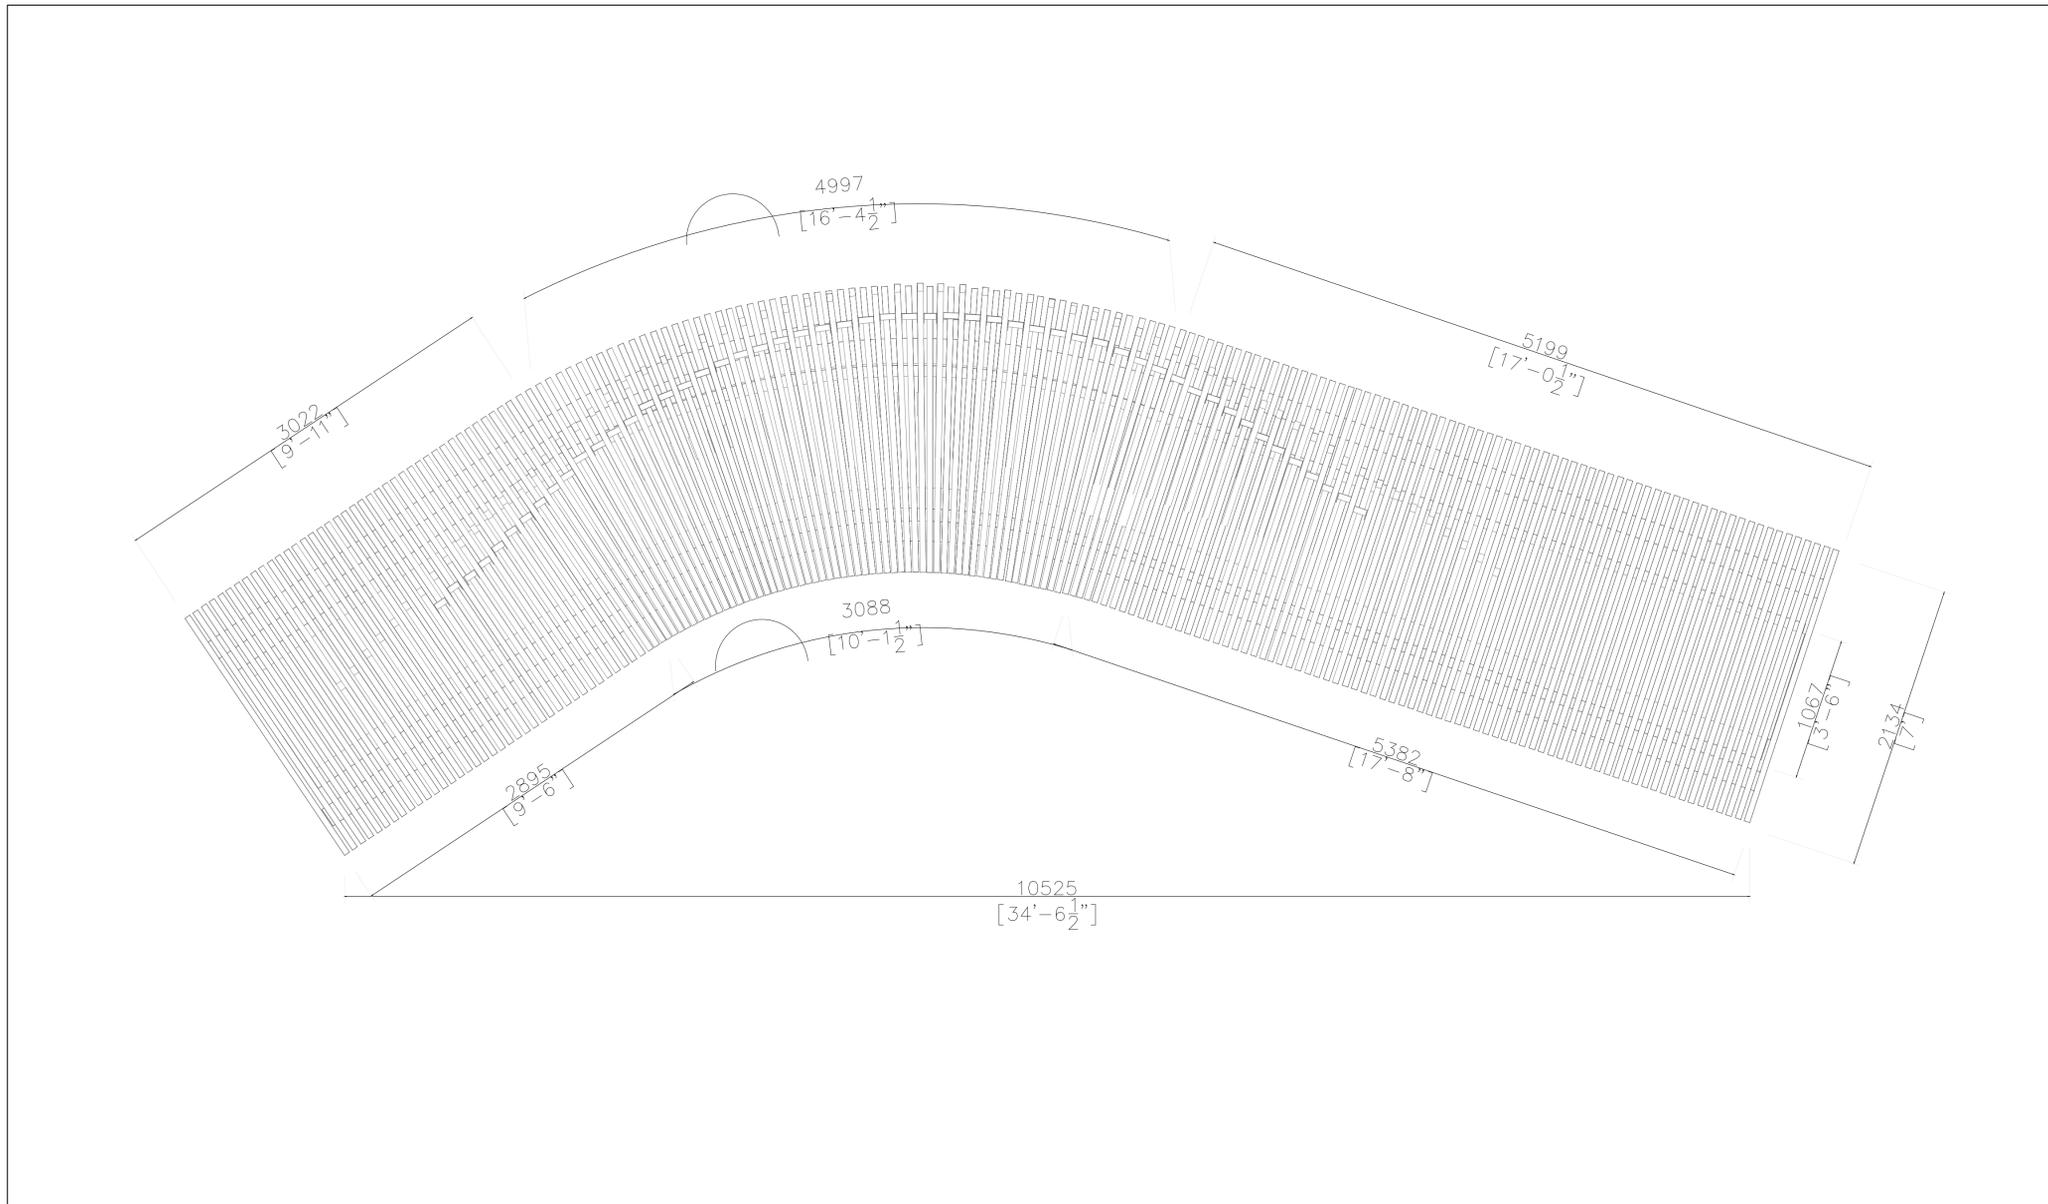

1 PLAN
 SCALE: 1:25

VERTICAL FINS			SUPPORT PIECES		
Wood member	Length (mm)	Length (ft)	Support member	Length (mm)	Length (ft)
1	226.72	0.74	1	215.94	0.71
2	221.88	0.73	2	225.29	0.74
3	228.21	0.75	3	231.67	0.76
4	234.71	0.77	4	175.12	0.57
5	242.59	0.80	5	230.07	0.75
6	251.77	0.83	6	232.53	0.76
7	262.52	0.86	7	236.05	0.77
8	274.93	0.90	8	239.78	0.79
9	289.78	0.95	9	243.07	0.80
10	309.73	1.02	10	245.51	0.81
11	332.13	1.09	11	246.88	0.81
12	356.67	1.17	12	247.21	0.81
13	383.13	1.26	13	246.93	0.81
14	411.37	1.35	14	245.95	0.81
15	441.29	1.45	15	244.53	0.80
16	472.88	1.55	16	242.91	0.80
17	506.10	1.66	17	241.26	0.79
18	540.91	1.77	18	239.70	0.79
19	577.18	1.89	19	238.31	0.78
20	614.78	2.02	20	237.12	0.78
21	653.46	2.14	21	236.15	0.77
22	692.98	2.27	22	235.39	0.77
23	733.04	2.41	23	234.83	0.77
24	773.34	2.54	24	234.43	0.77
25	813.58	2.67	25	234.17	0.77
26	853.48	2.80	26	234.02	0.77
27	892.81	2.93	27	233.96	0.77
28	931.34	3.06	28	234.01	0.77
29	968.89	3.18	29	234.16	0.77
30	1000.57	3.28	30	234.44	0.77
31	1040.20	3.41	31	234.89	0.77
32	1079.22	3.54	32	235.53	0.77
33	1117.30	3.67	33	236.52	0.78
34	1154.05	3.79	34	237.87	0.78
35	1189.04	3.90	35	239.64	0.79
36	1221.82	4.01	36	241.89	0.79
37	1251.89	4.11	37	244.67	0.80
38	1278.81	4.20	38	247.99	0.81
39	1302.11	4.27	39	251.86	0.83
40	1321.44	4.34	40	256.25	0.84
41	1337.45	4.39	41	261.10	0.86
42	1348.75	4.43	42	266.33	0.87
43	1355.20	4.45	43	271.82	0.89
44	1356.85	4.45	44	277.42	0.91
45	1355.69	4.45	45	282.97	0.93
46	1350.65	4.43	46	288.30	0.95
47	1341.34	4.40	47	293.25	0.96
48	1327.99	4.36	48	297.70	0.98
49	1310.85	4.30	49	301.57	0.99
50	1290.12	4.23	50	304.87	1.00
51	1266.41	4.15	51	307.69	1.01
52	1239.46	4.07	52	310.15	1.02
53	1209.22	3.97	53	312.43	1.03
54	1175.71	3.86	54	314.70	1.03
55	1138.94	3.74	55	317.07	1.04
56	1098.94	3.61	56	319.54	1.05
57	1055.80	3.46	57	322.02	1.06
58	1009.68	3.31	58	324.29	1.06
59	960.85	3.15	59	326.03	1.07
60	909.70	2.98	60	327.01	1.07
61	856.79	2.81	61	327.23	1.07
62	802.42	2.63	62	325.99	1.07
63	753.09	2.47	63	323.05	1.06
64	702.21	2.30	64	318.21	1.04
65	650.47	2.13	65	312.86	1.03
66	598.74	1.96	66	306.00	1.00
67	548.00	1.80	67	297.77	0.98
68	499.20	1.64	68	288.49	0.95
69	453.12	1.49	69	278.63	0.91
70	410.24	1.35	70	268.82	0.88
71	370.67	1.22	71	259.69	0.85
72	334.23	1.10	72	251.81	0.83
73	300.71	0.99	73	245.46	0.81
74	270.24	0.89	74	240.50	0.79
75	243.91	0.80	75	236.28	0.78

REVISION RECORD




24064
 Hildana Park
 Public Art


PLAN
 VIEW

1:25


A200

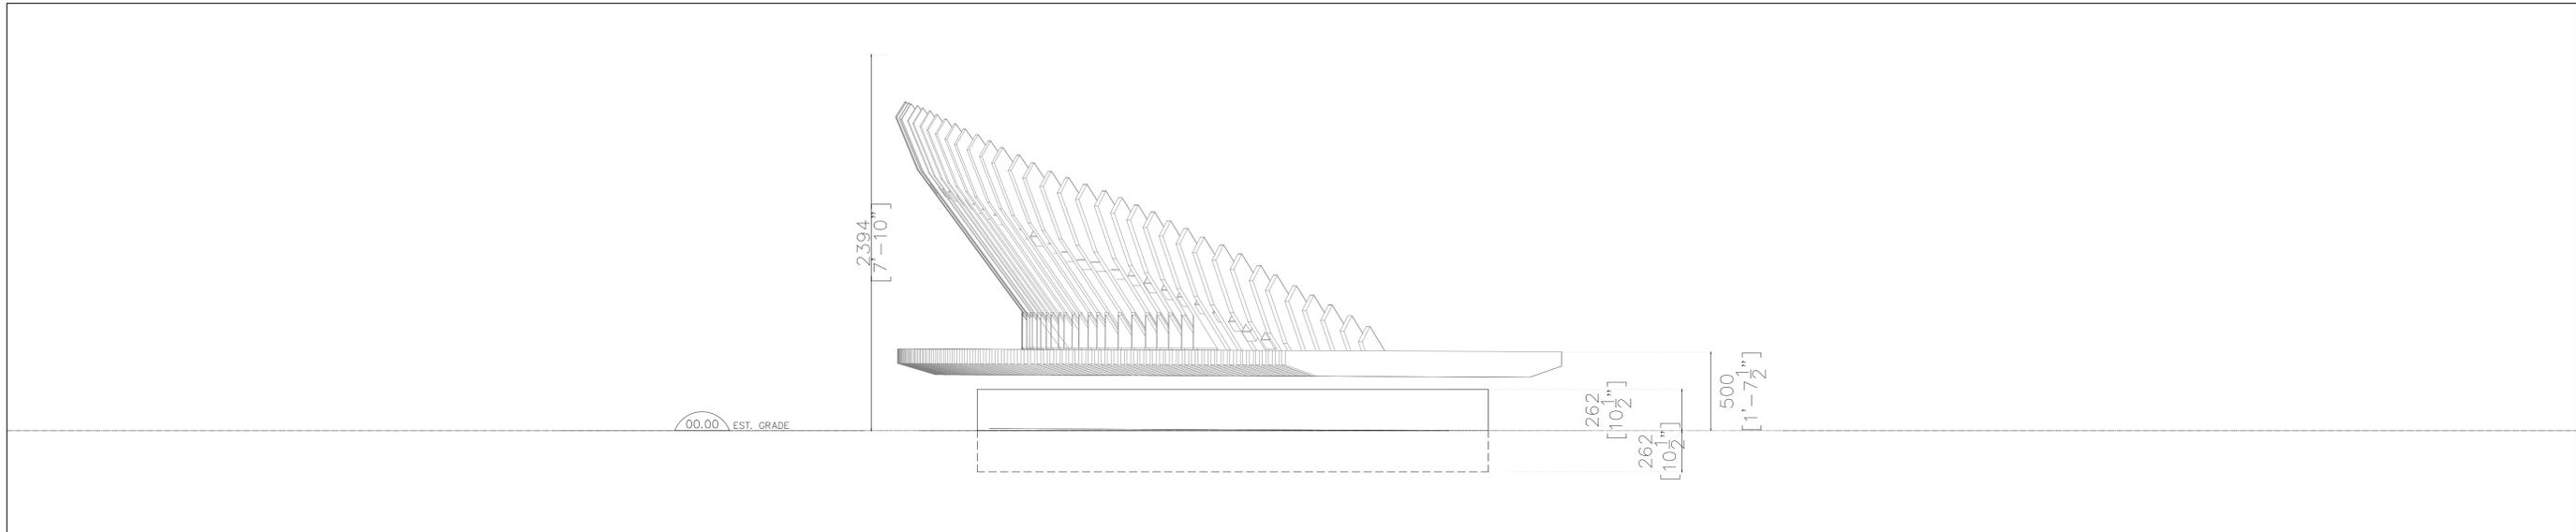

3 SIDE
A400 SCALE: 1:20

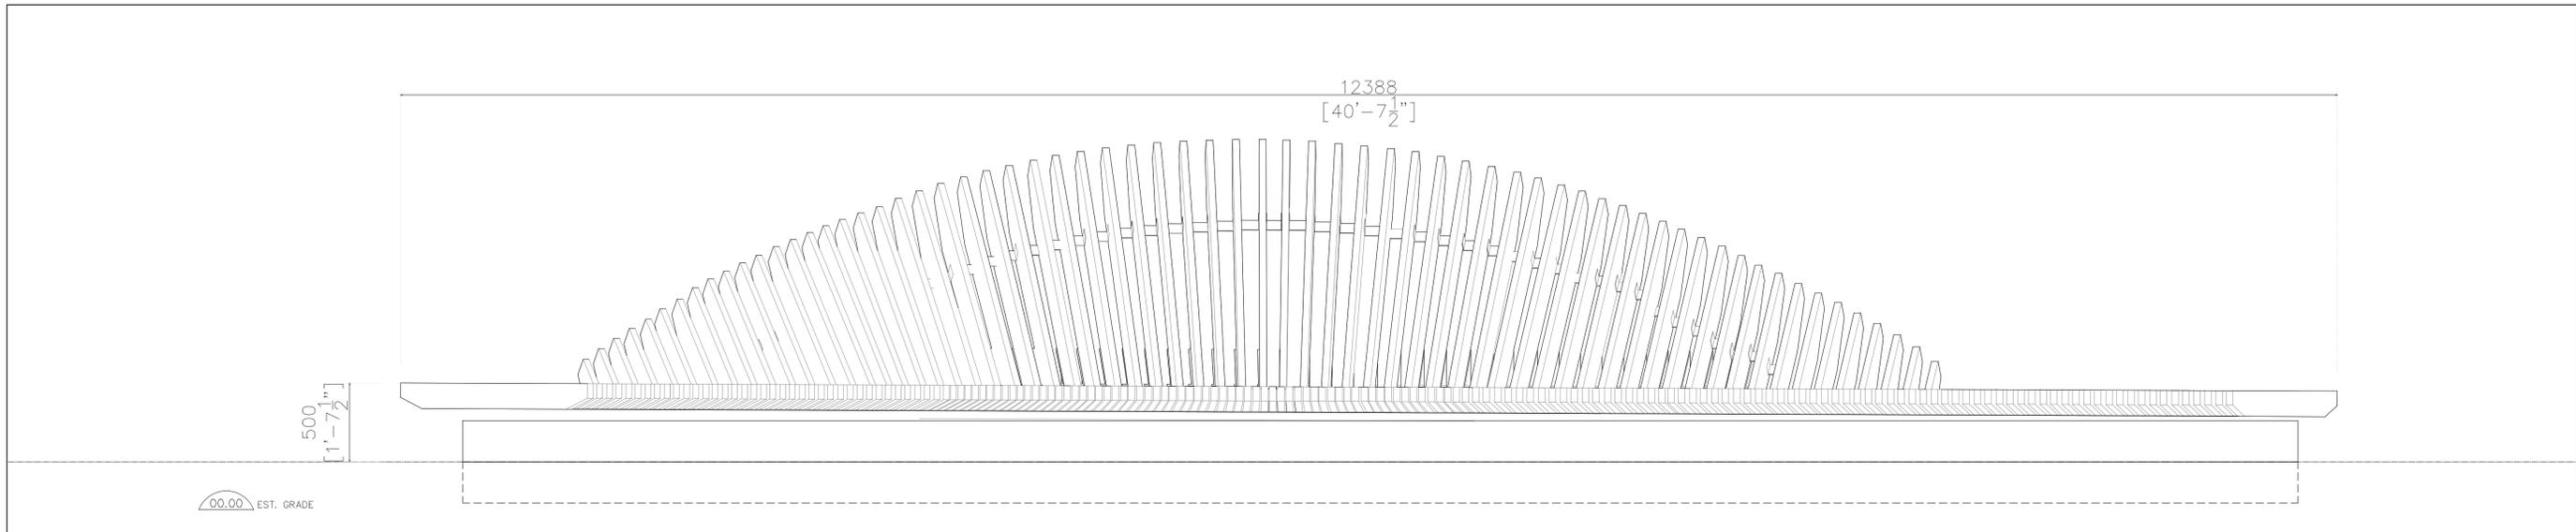

2 FRONT
A400 SCALE: 1:20

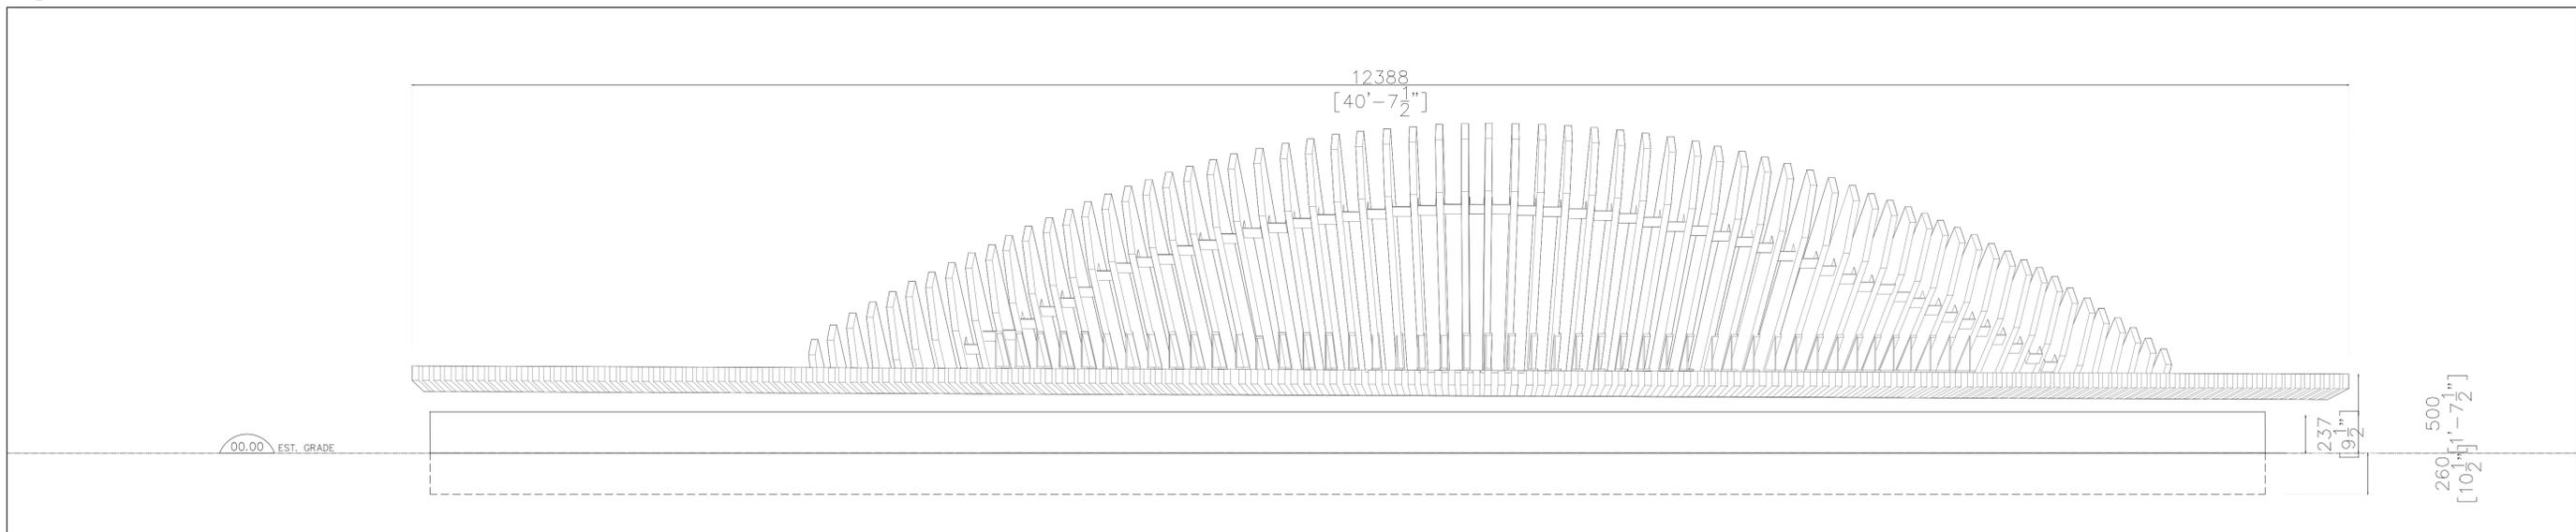

1 BACK
A400 SCALE: 1:20

This drawing is the property of the Architect and may not be reproduced or used without the express consent of the Architect. The Contractor is responsible for checking and verifying all levels and dimensions and shall report all discrepancies to the Architect and obtain clarification prior to commencing work.

ISSUED RECORD

REVISION RECORD



NORTH

RAW

405-317 ADELAIDE STREET WEST
TORONTO CANADA M5V 1P9
+1 416 599 9729
WWW.RAWDESIGN.CA

24064

Hildana Park
Public Art

ELEVATION
VIEWS

1:150

A400